


Rear Southern View

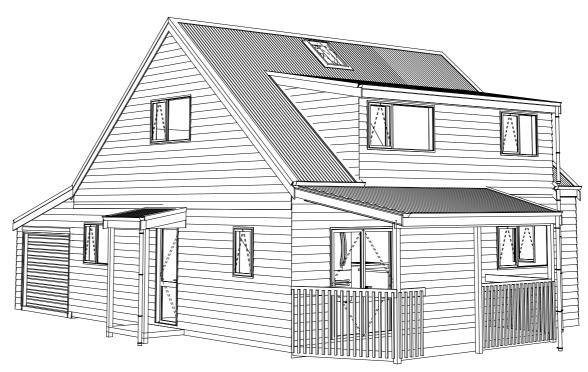

Northern Rear View

PROPOSED RESIDENCE FOR

ROSS MORE



Copyright - This drawing remains the property of Reef Architectural Design Ltd and is provided for the use described above and may not be used or reproduced in whole or in part without written permission

Design And Build
Contractors
Reef Architectural design
LTD
PO Box 246 Silverdale
mob 021 501 614
brent.blackbourn@vodafone.

co.nz


All Construction to comply with Local Authority requirements, NZ Building Code/ Approved Documents , and Means of Compliance, Inc NZS3604


All Dimensions and levels are to be checked by contractor before commencement of work. Contractor to report any discrepancy.

DO NOT SCALE OFF PLANS

REBUILD

ROSS MORE 46a ELLISTON CRESCENT STANMORE BAY WHANGAPARAOA Reef Architectural Design Ltd PO Box 246 Silverdale Mob - 021501614

 

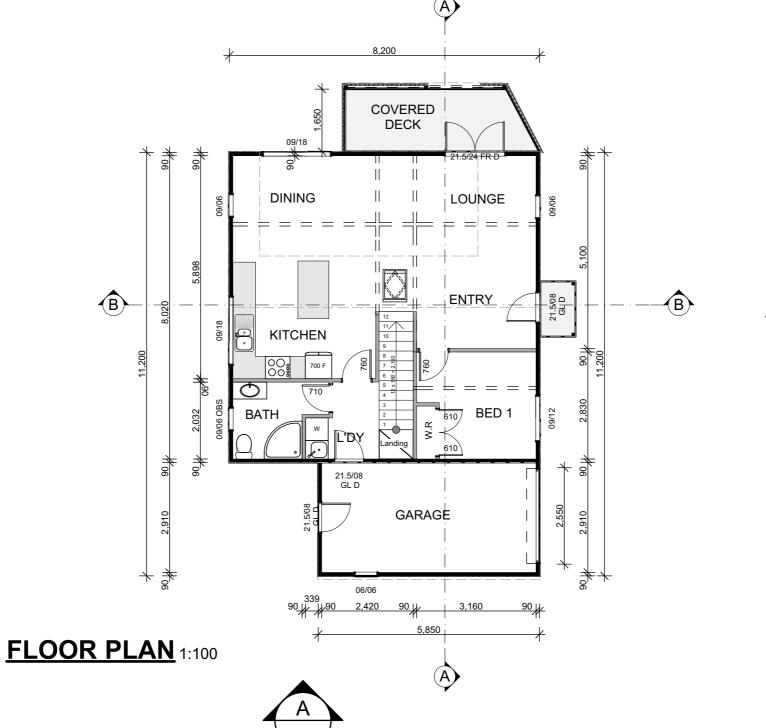





Reef Architectural

Design Ltd 021 501 614

Copyright - This drawing remains the property of Reef Architectural Design Ltd and is provided for the use described above and may not be used or reproduced in whole or in part without written permission

Design And Build Contractors Reef Architectural design LTD PO Box 246 Silverdale mob 021 501 614 brent.blackbourn@vodafone. co.nz

All Construction to comply with Local Authority requirements, NZ Building Code/ Approved Documents , and Means of Compliance, Inc NZS3604

All Dimensions and levels are to be checked by contractor before commencement of work. Contractor to report any discrepancy.


REBUILD


ROSS MORE 46a ELLISTON CRESCENT STANMORE BAY WHANGAPARAOA **PRELIMINARY**

FLOOR PLAN

DESIGN:
STYLE:
JOB No: REBUILD
SHEET SIZE: A3
SCALE: 1:100
DRAWN: #CAD Technician Full
CAD FILE: REMUILD
..NITED: 1/02/2017

DO NOT SCALE OFF PLANS

 

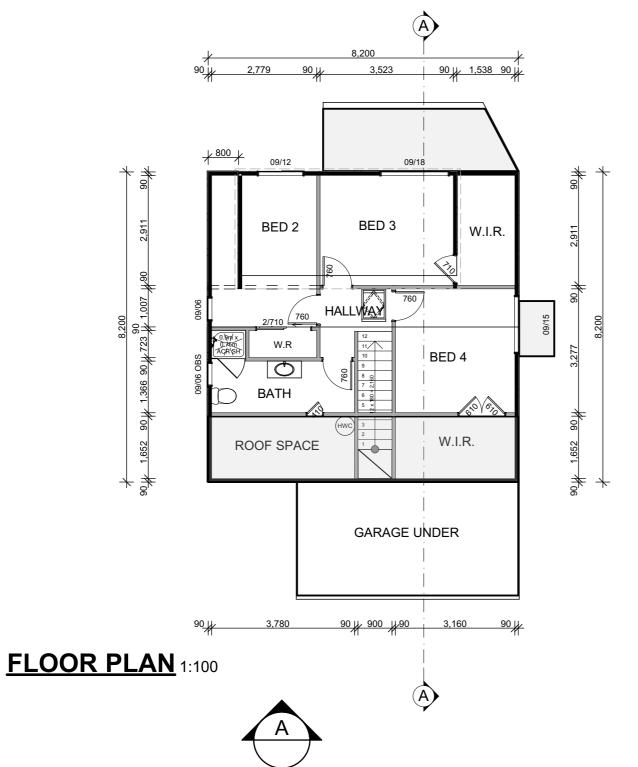







Copyright - This drawing remains the property of Reef Architectural Design Ltd and is provided for the use described above and may not be used or reproduced in whole or in part without written permission

Design And Build Contractors Reef Architectural design LTD PO Box 246 Silverdale mob 021 501 614 brent.blackbourn@vodafone.

co.nz

All Construction to comply with Local Authority requirements, NZ Building Code/ Approved Documents , and Means of Compliance, Inc NZS3604

All Dimensions and levels are to be checked by contractor before commencement of work. Contractor to report any discrepancy.

DO NOT SCALE OFF PLANS


REBUILD


ROSS MORE 46a ELLISTON CRESCENT STANMORE BAY WHANGAPARAOA


_
_
~
Œ
_
a
_
_
=
_
_
_
111
\sim
ш
^
_

FIRST FLOOR

DESIGN:
STYLE:
JOB No: REBUILD
SHEET SIZE: A3
SCALE: 1:100
DRAWN: #CAD Technician Full
CAD FILE: REMUILD
..NITED: 1/02/2017

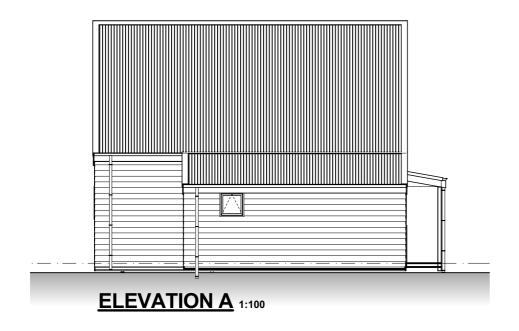

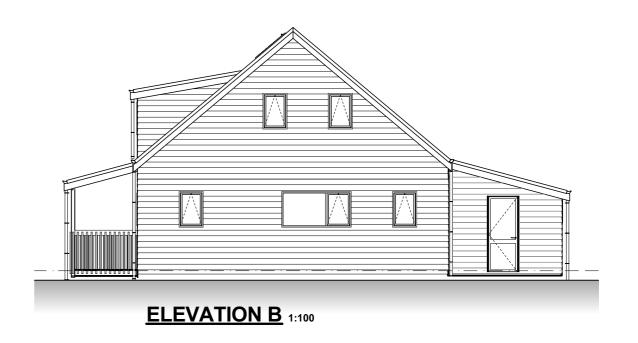

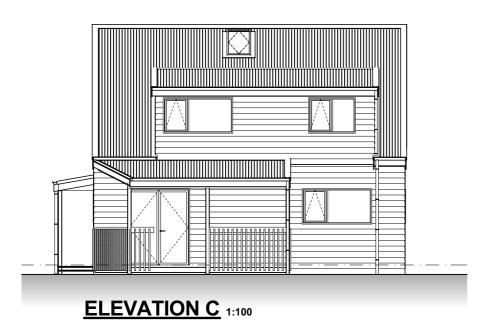





Copyright - This drawing remains the property of Reef Architectural Design Ltd and is provided for the use described above and may not be used or reproduced in whole or in part without written permission

Design And Build Contractors Reef Architectural design LTD PO Box 246 Silverdale mob 021 501 614 brent.blackbourn@vodafone.

co.nz

All Construction to comply with Local Authority requirements, NZ Building Code/ Approved Documents , and Means of Compliance, Inc NZS3604

All Dimensions and levels are to be checked by contractor before commencement of work. Contractor to report any discrepancy.


REBUILD

ROSS MORE 46a ELLISTON CRESCENT STANMORE BAY WHANGAPARAOA **PRELIMINARY**

ELEVATIONS

DESIGN:
STYLE:
JOB No: REBUILD
SHEET SIZE: A3
SCALE: 1:100
DRAWN: #CAD Technician Ful
CAD FILE: REBUILD
PRINTED: 1/02/2017 05/18

DO NOT SCALE OFF PLANS

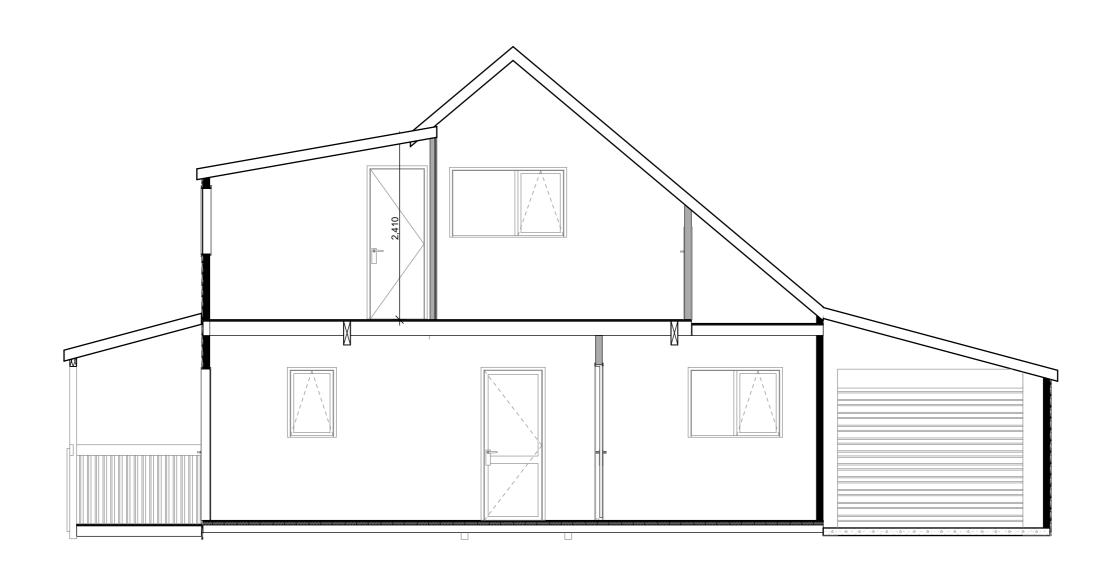



Copyright - This drawing remains the property of Reef Architectural Design Ltd and is provided for the use described above and may not be used or reproduced in whole or in part without written permission

Design And Build Contractors Reef Architectural design LTD PO Box 246 Silverdale mob 021 501 614 co.nz

All Construction to comply with Local Authority requirements, NZ Building Code/ Approved Documents , and Means of Compliance, Inc NZS3604

All Dimensions and levels are to be checked by contractor before commencement of brent.blackbourn@vodafone. work. Contractor to report any discrepancy.

DO NOT SCALE OFF PLANS

REBUILD

ROSS MORE 46a ELLISTON CRESCENT STANMORE BAY WHANGAPARAOA **PRELIMINARY**

SECTIONS

DESIGN:
STYLE:
JOB No: REBUILD
SHEET SIZE: A3
SCALE: 1:50
DRAWN: #CAD Technician Full
CAD FILE: REBUILD
PRINTED: 1/02/2017 11/18